


DRAFT TOWN PLANNING SCHEME NO: 409/A (KHORAJ-TRAGAD) SCHEME AREA 97.01 HECT.

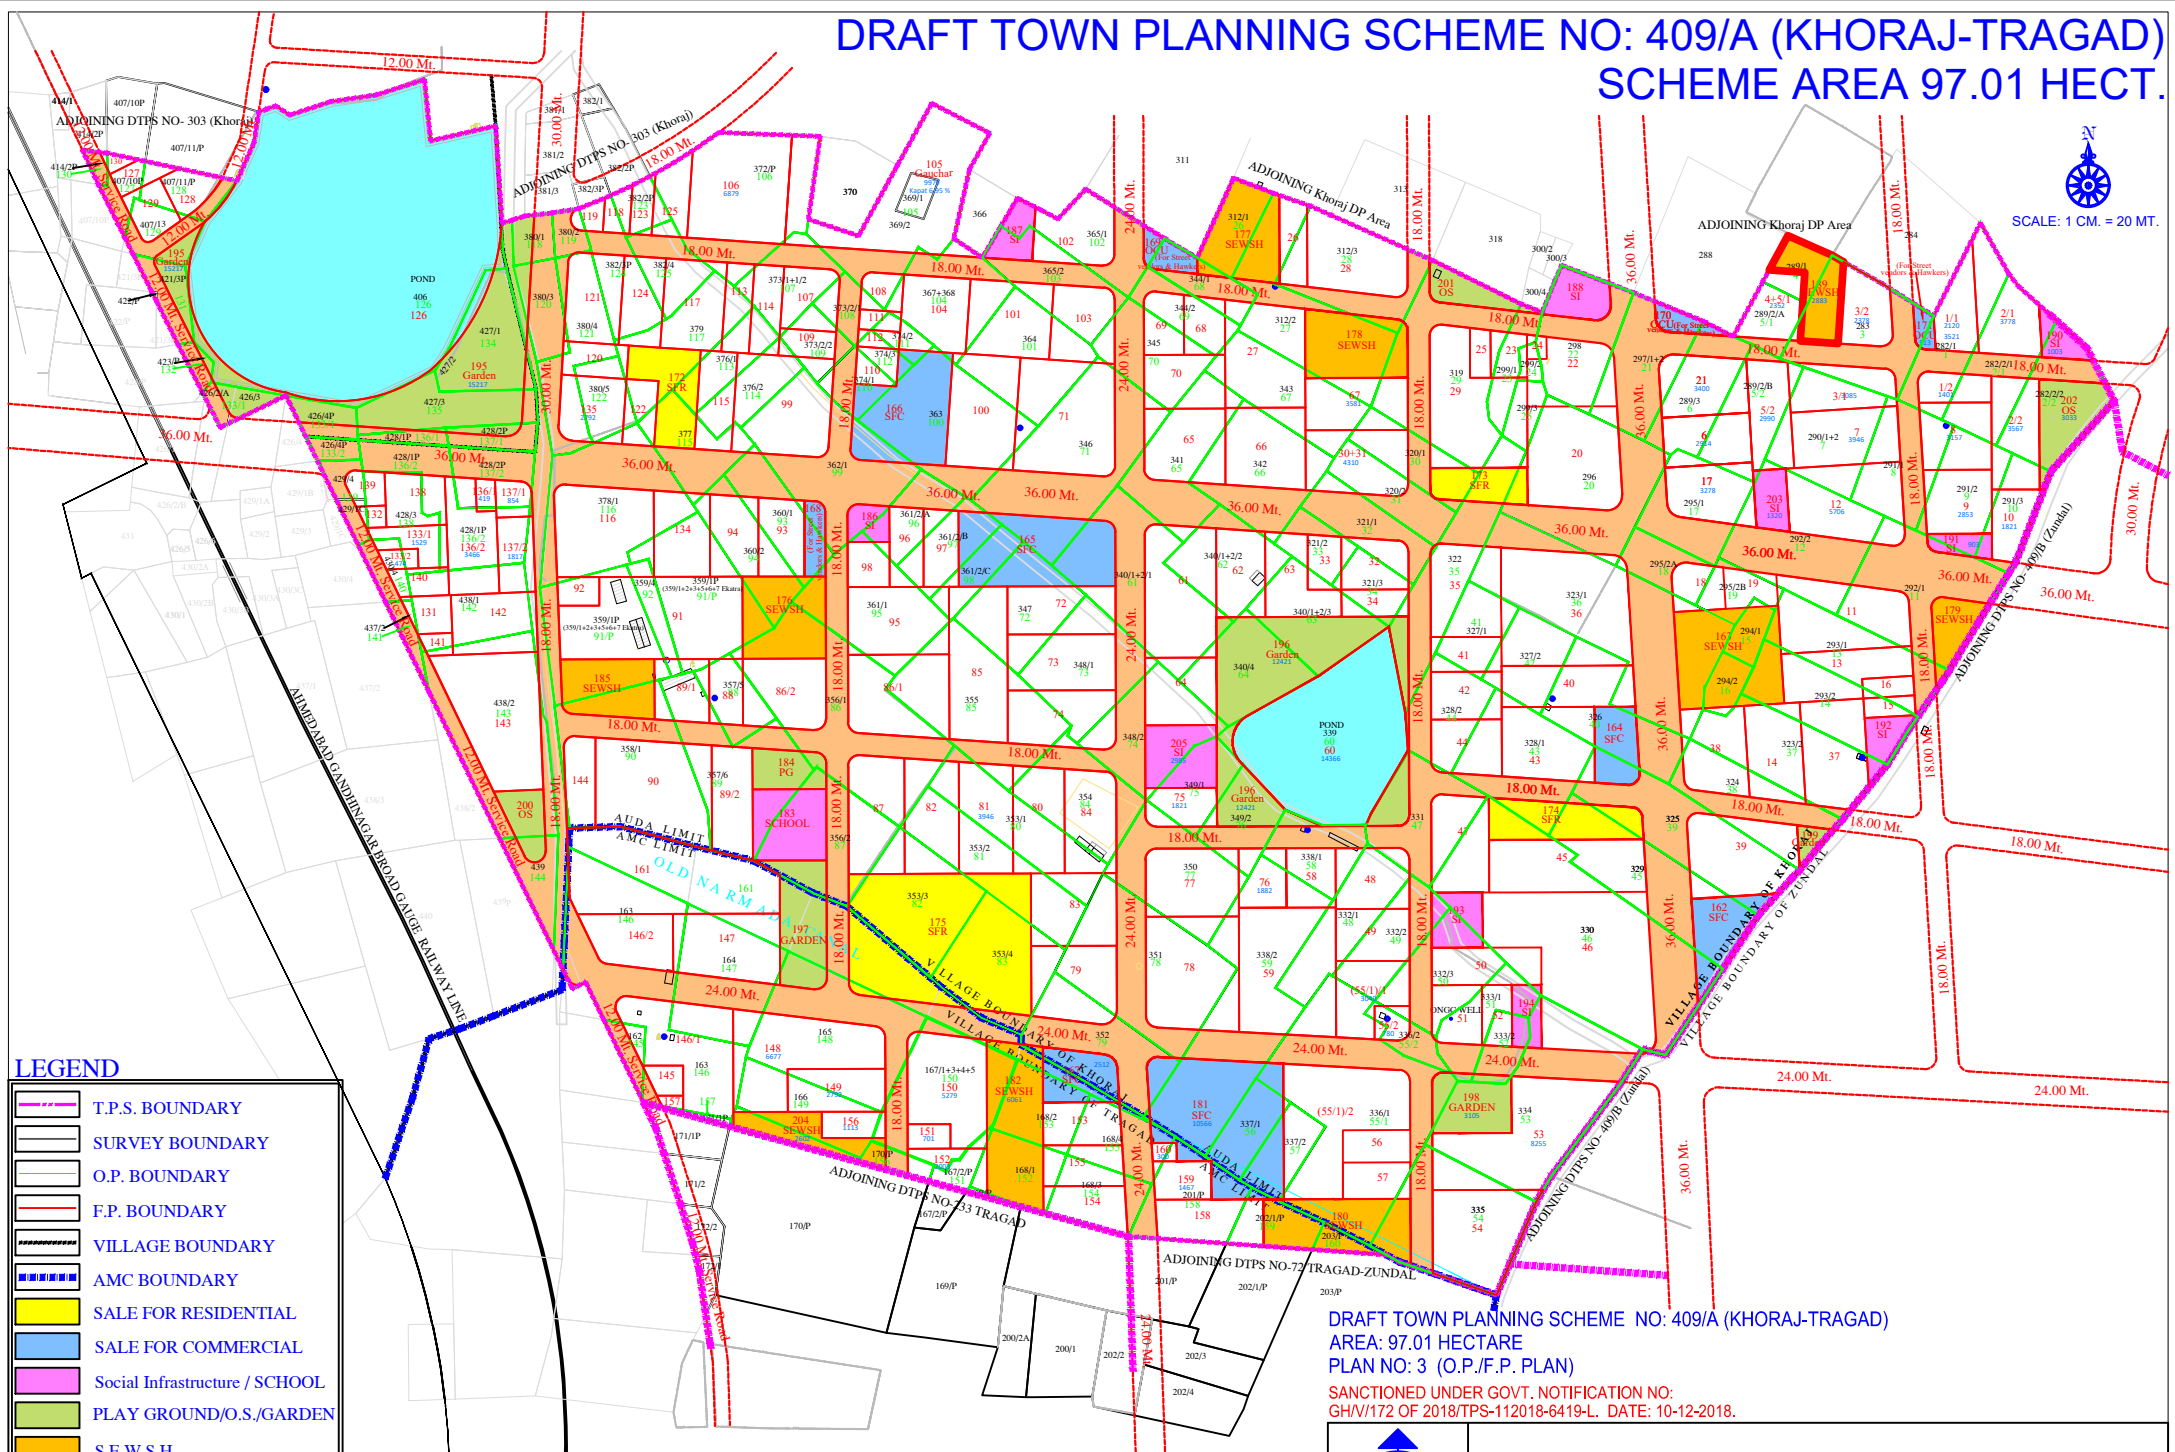

SCALE: 1 CM. = 20 MT.



LEGEND

| | |
|--|--------------------------------|
| | T.P.S. BOUNDARY |
| | SURVEY BOUNDARY |
| | O.P. BOUNDARY |
| | F.P. BOUNDARY |
| | VILLAGE BOUNDARY |
| | AMC BOUNDARY |
| | SALE FOR RESIDENTIAL |
| | SALE FOR COMMERCIAL |
| | Social Infrastructure / SCHOOL |
| | PLAY GROUND/O.S./GARDEN |
| | S.E.W.S.H. |
| | ROAD |
| | WATER BODY |
| | EXISTING STRUCTURE |

NOTE: THIS IS COMPUTER GENERATED MAP,
HENCE, NO SIGNATURE REQUIRED.

DRAFT TOWN PLANNING SCHEME NO: 409/A (KHORAJ-TRAGAD)
AREA: 97.01 HECTARE
PLAN NO: 3 (O.P./F.P. PLAN)

SANCTIONED UNDER GOVT. NOTIFICATION NO:
GH/V/172 OF 2018/TPS-112018-6419-L. DATE: 10-12-2018.



AHMEDABAD URBAN DEVELOPMENT AUTHORITY

| | | | |
|--------------------|------------------------------|-------------------------------|---------------------------|
| ASST. TOWN PLANNER | DEPUTY / SENIOR TOWN PLANNER | ADDITIONAL CHIEF TOWN PLANNER | CHIEF EXECUTIVE AUTHORITY |
|--------------------|------------------------------|-------------------------------|---------------------------|